



NOT TO SCALE

PRELIMINARY PLANS
NOT FOR CONSTRUCTION



P.O. BOX 1742
Canyon Lake, Texas 78133
(830) 312-4600


TANGLEWOOD SHORES WATER MAIN
RELOCATION PHASE THREE

TIE IN AND ABANDONMENT PLAN

REV	DATE	DESCRIPTION	BY

DRAFTED BY: BGM
DESIGNED BY: BGM
CHECKED BY: TB

SHEET NO.

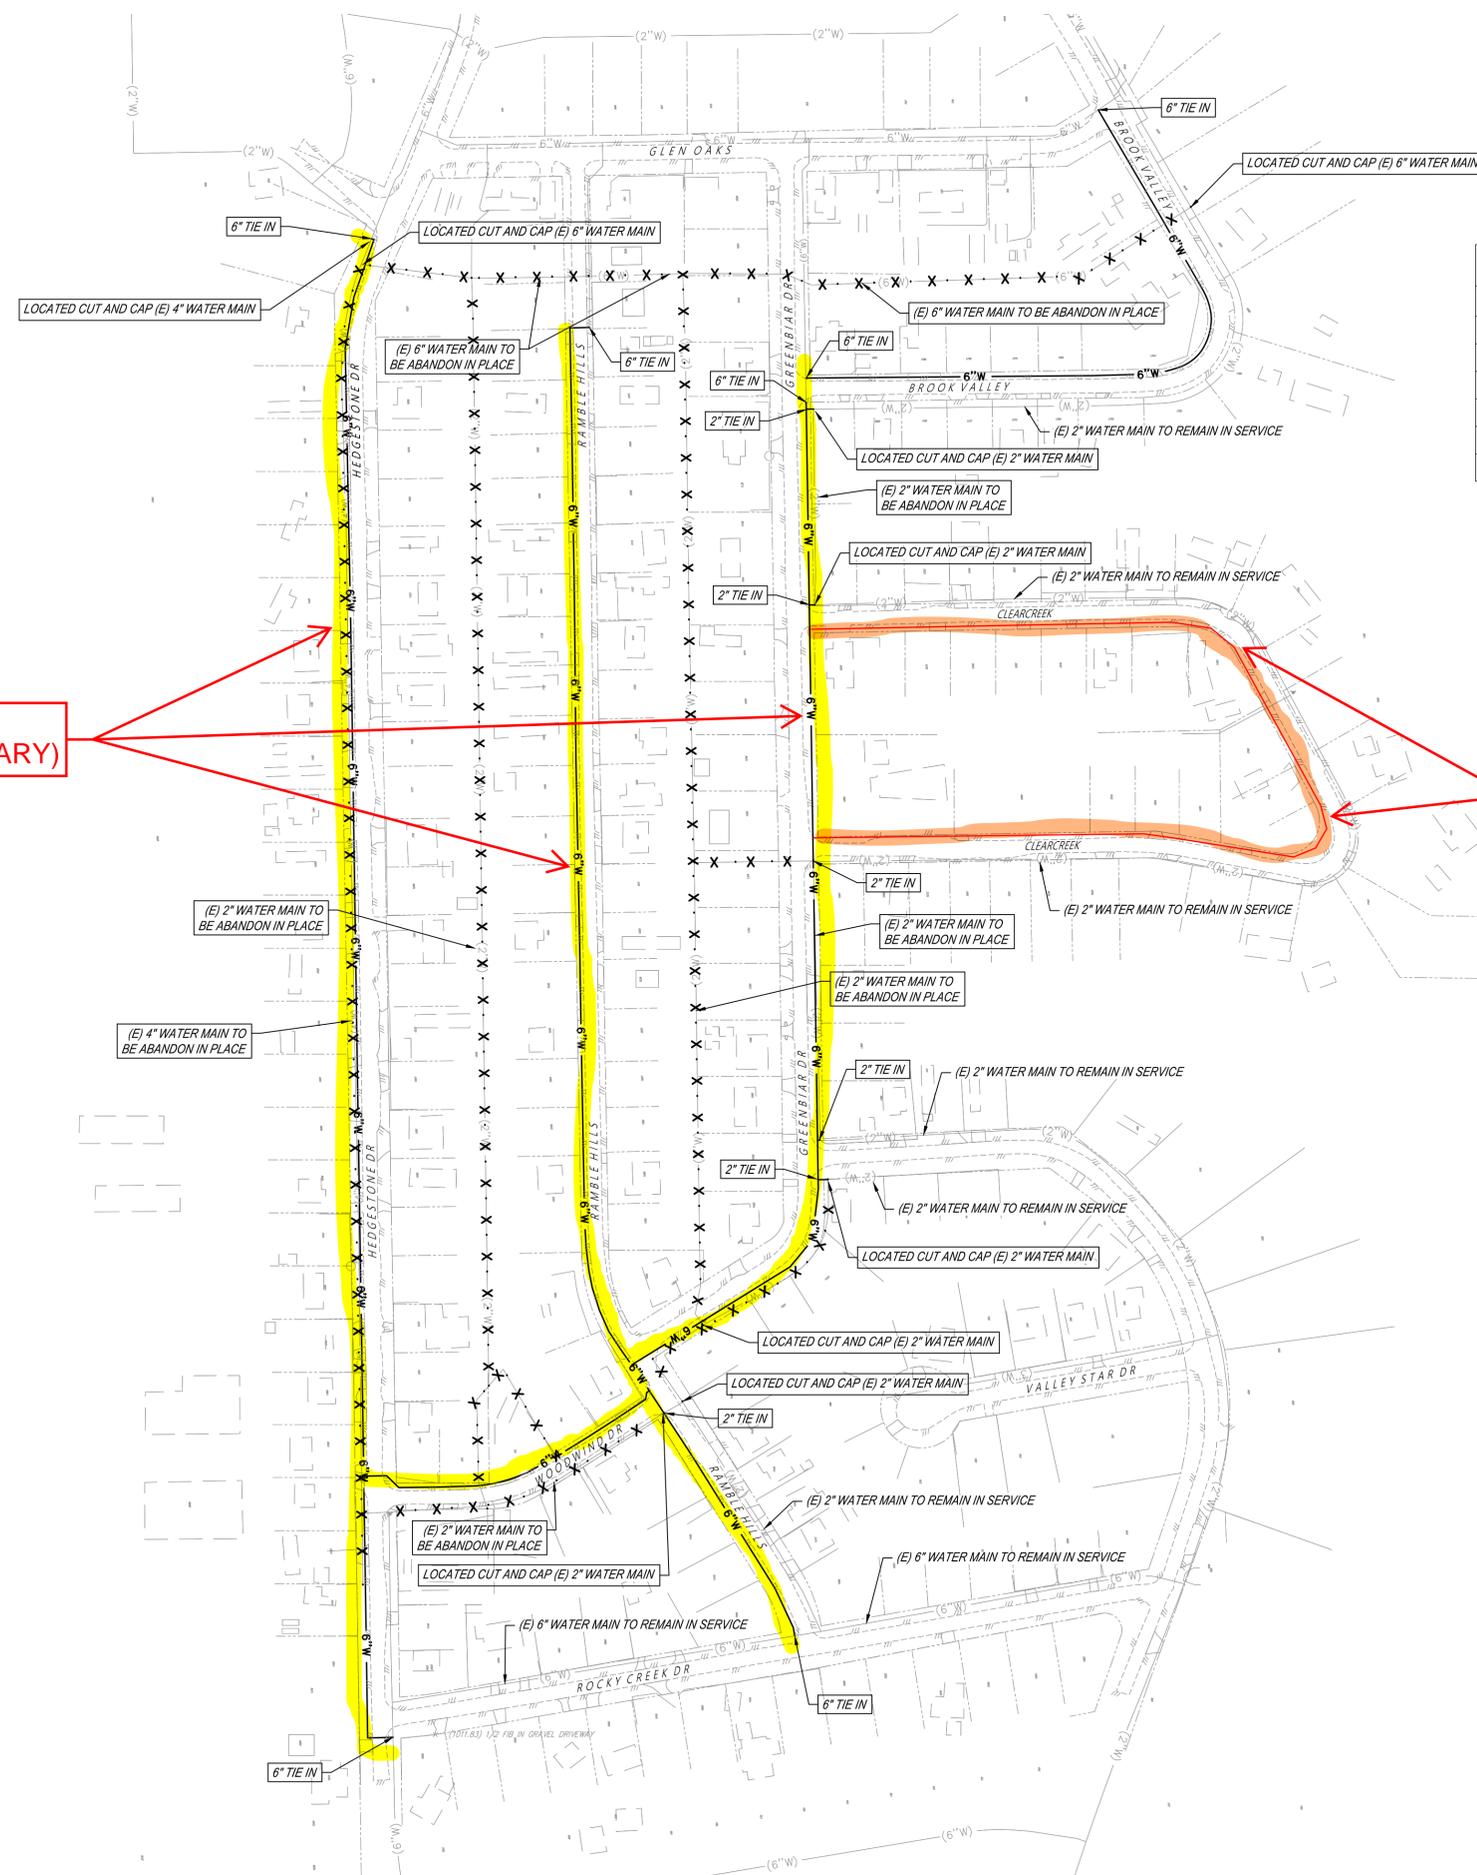

Point Table

Point #	Elevation	Northing	Easting	Description
1	1001.04	13882347.39	2201555.79	FMAG IN ASPHALT
2	998.75	13881245.89	2201515.76	FMAG IN ASPHALT
3	1015.06	13880165.59	2201532.21	FMAG IN ASPHALT
4	954.09	13880335.89	2202697.14	FMAG IN ASPHALT
5	954.80	13881452.66	2202950.59	FMAG IN ASPHALT
6	960.89	13882466.21	2202634.48	FMAG IN ASPHALT

LEGEND
 · · · · · (E) WATER MAIN TO BE ABANDON IN PLACE

NEW WATER MAINS (YELLOW)
(EXACT ROUTING IS PRELIMINARY)

NEW WATER MAIN (RED)
PENDING FUNDING
(EXACT ROUTING IS PRELIMINARY)

Z:\Engineering\Projects\2026\Tanglewood Shores\WSP\Tanglewood Shores WSP\Repossession\Phase 3\3-Design\CAD\Sheet\C20_SHEET_LAYOUT_AND_CONTENT.dwg
 3/10/2026 7:05:17 AM
 User: bkgm